


清远市东城大道东路用地平面图

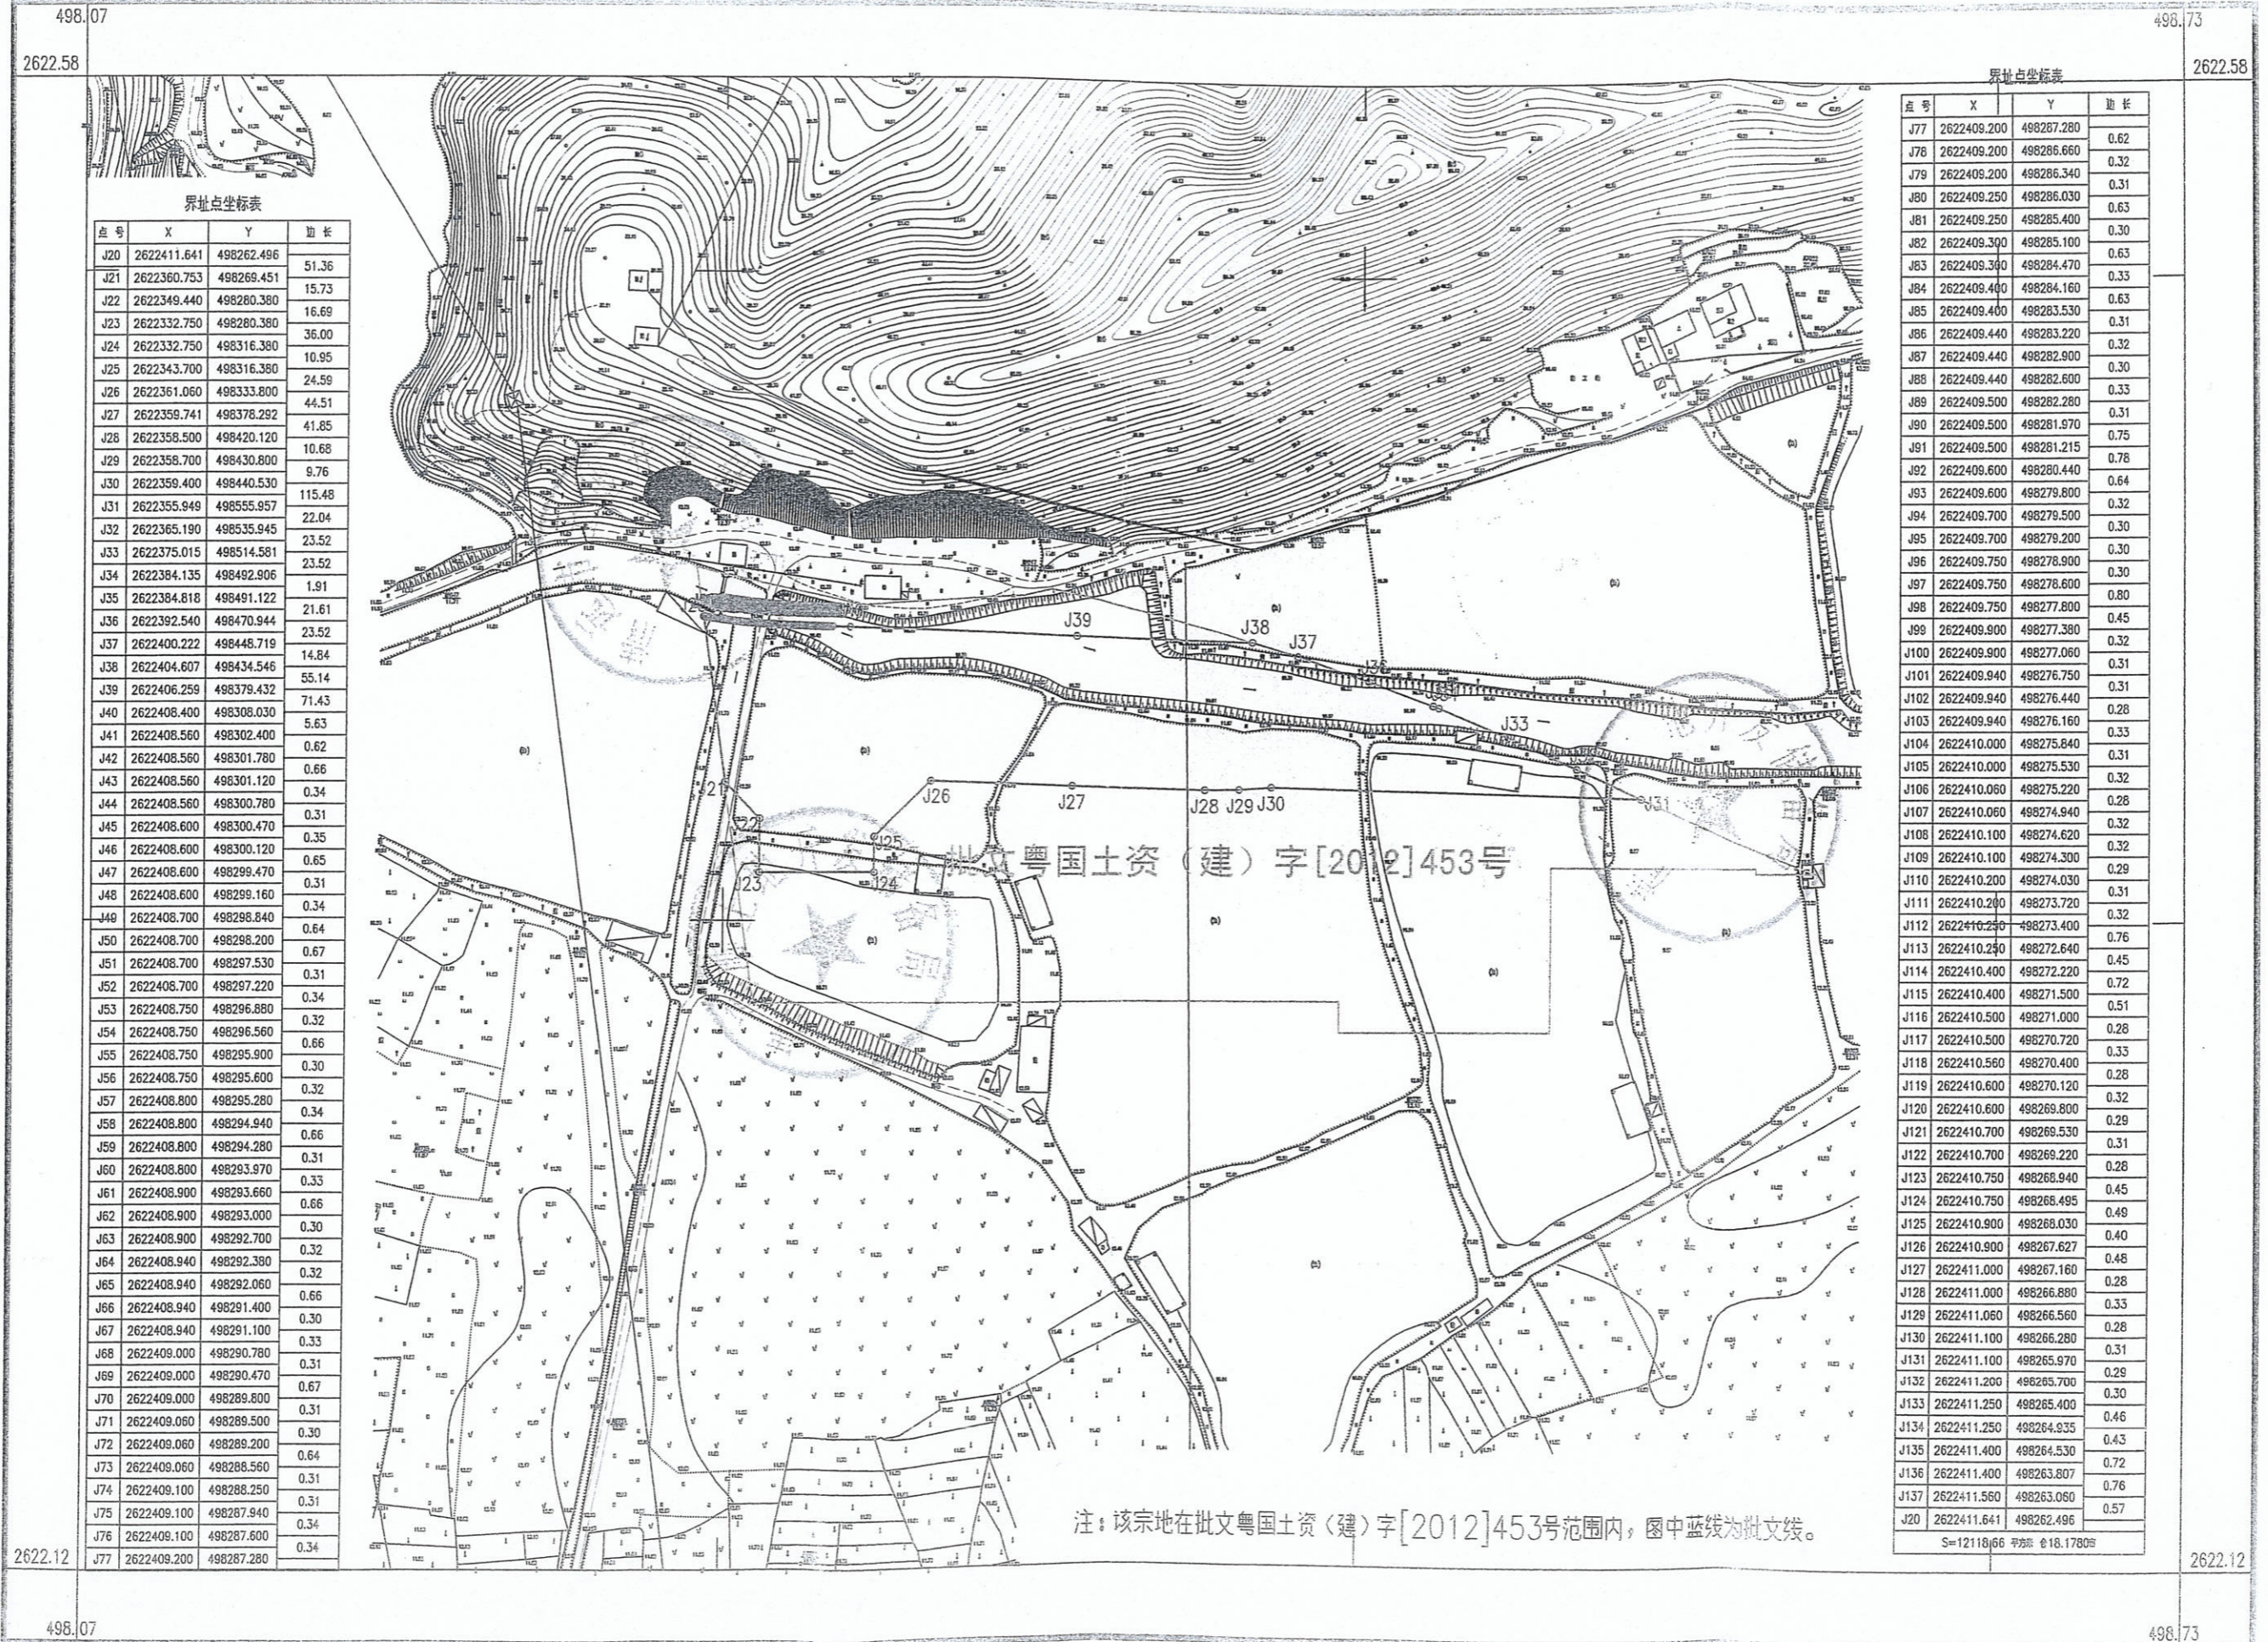

界址点坐标表

点号	X	Y	边长
J20	2622411.641	498262.496	51.36
J21	2622360.753	498269.451	15.73
J22	2622349.440	498280.380	16.69
J23	2622332.750	498280.380	36.00
J24	2622332.750	498316.380	10.95
J25	2622343.700	498316.380	24.59
J26	2622361.060	498333.800	44.51
J27	2622359.741	498378.292	41.85
J28	2622358.500	498420.120	10.68
J29	2622358.700	498430.800	9.76
J30	2622359.400	498440.530	115.48
J31	2622355.949	498555.957	22.04
J32	2622365.190	498535.945	23.52
J33	2622375.015	498514.581	23.52
J34	2622384.135	498492.906	1.91
J35	2622384.818	498491.122	21.61
J36	2622392.540	498470.944	23.52
J37	2622400.222	498448.719	14.84
J38	2622404.607	498434.546	55.14
J39	2622406.259	498379.432	71.43
J40	2622408.400	498308.030	5.63
J41	2622408.560	498302.400	0.62
J42	2622408.560	498301.780	0.66
J43	2622408.560	498301.120	0.34
J44	2622408.560	498300.780	0.31
J45	2622408.600	498300.470	0.35
J46	2622408.600	498300.120	0.65
J47	2622408.600	498299.470	0.31
J48	2622408.600	498299.160	0.34
J49	2622408.700	498298.840	0.64
J50	2622408.700	498298.200	0.67
J51	2622408.700	498297.530	0.31
J52	2622408.700	498297.220	0.34
J53	2622408.750	498296.880	0.32
J54	2622408.750	498296.560	0.66
J55	2622408.750	498295.900	0.30
J56	2622408.750	498295.600	0.32
J57	2622408.800	498295.280	0.34
J58	2622408.800	498294.940	0.66
J59	2622408.800	498294.280	0.31
J60	2622408.800	498293.970	0.33
J61	2622408.900	498293.660	0.66
J62	2622408.900	498293.000	0.30
J63	2622408.900	498292.700	0.32
J64	2622408.940	498292.380	0.32
J65	2622408.940	498292.060	0.66
J66	2622408.940	498291.400	0.30
J67	2622408.940	498291.100	0.33
J68	2622409.000	498290.780	0.31
J69	2622409.000	498290.470	0.67
J70	2622409.000	498289.800	0.31
J71	2622409.060	498289.500	0.30
J72	2622409.060	498289.200	0.64
J73	2622409.060	498288.560	0.31
J74	2622409.100	498288.250	0.31
J75	2622409.100	498287.940	0.34
J76	2622409.100	498287.600	0.34
J77	2622409.200	498287.280	0.34

界址点坐标表

点号	X	Y	边长
J77	2622409.200	498287.280	0.62
J78	2622409.200	498286.660	0.32
J79	2622409.200	498286.340	0.31
J80	2622409.250	498286.030	0.63
J81	2622409.250	498285.400	0.30
J82	2622409.300	498285.100	0.63
J83	2622409.340	498284.470	0.33
J84	2622409.440	498284.160	0.63
J85	2622409.400	498283.530	0.31
J86	2622409.440	498283.220	0.32
J87	2622409.440	498282.900	0.30
J88	2622409.440	498282.600	0.33
J89	2622409.500	498282.280	0.31
J90	2622409.500	498281.970	0.75
J91	2622409.500	498281.215	0.78
J92	2622409.600	498280.440	0.64
J93	2622409.600	498279.800	0.32
J94	2622409.700	498279.500	0.30
J95	2622409.700	498279.200	0.30
J96	2622409.750	498278.900	0.30
J97	2622409.750	498278.600	0.80
J98	2622409.750	498277.800	0.45
J99	2622409.900	498277.380	0.32
J100	2622409.900	498277.060	0.31
J101	2622409.940	498276.750	0.31
J102	2622409.940	498276.440	0.28
J103	2622409.940	498276.160	0.33
J104	2622410.000	498275.840	0.31
J105	2622410.000	498275.530	0.32
J106	2622410.060	498275.220	0.28
J107	2622410.060	498274.940	0.32
J108	2622410.100	498274.620	0.32
J109	2622410.100	498274.300	0.29
J110	2622410.200	498274.030	0.31
J111	2622410.200	498273.720	0.32
J112	2622410.200	498273.400	0.76
J113	2622410.250	498272.640	0.45
J114	2622410.400	498272.220	0.72
J115	2622410.400	498271.500	0.51
J116	2622410.500	498271.000	0.28
J117	2622410.500	498270.720	0.33
J118	2622410.560	498270.400	0.28
J119	2622410.600	498270.120	0.32
J120	2622410.600	498269.800	0.29
J121	2622410.700	498269.530	0.31
J122	2622410.700	498269.220	0.28
J123	2622410.750	498268.940	0.45
J124	2622410.750	498268.495	0.48
J125	2622410.900	498268.030	0.40
J126	2622410.900	498267.627	0.48
J127	2622411.000	498267.160	0.28
J128	2622411.000	498266.880	0.33
J129	2622411.060	498266.560	0.28
J130	2622411.100	498266.280	0.31
J131	2622411.100	498265.970	0.29
J132	2622411.200	498265.700	0.30
J133	2622411.250	498265.400	0.46
J134	2622411.250	498264.935	0.43
J135	2622411.400	498264.530	0.72
J136	2622411.400	498263.807	0.76
J137	2622411.560	498263.060	0.57
J20	2622411.641	498262.496	

粤国土资(建)字[2012]453号

注：该宗地在批文粤国土资(建)字[2012]453号范围内，图中蓝线为批文线。

清远市测绘地理信息中心

2016年11月数字化图
清远市区统一坐标体系
2007年版图式

1:2000

测量员：龙 聪
绘图员：陈 波
检查员：周永林